


# 1363BFC2PMA – ACCESSIBLE SHOWERS

inches

Interior: 36 x 36 x 75 1/8

Exterior: 39 x 38 3/4 x 77 1/8

The 1363BFC2PMA transfer shower features innovative installation design, including an engineered leveled base and improved front threshold. A true time and money saver, our pre-leveled base lets you install directly on a **level** floor. And its front threshold is engineered to keep a constant level without the use of brackets during installation.

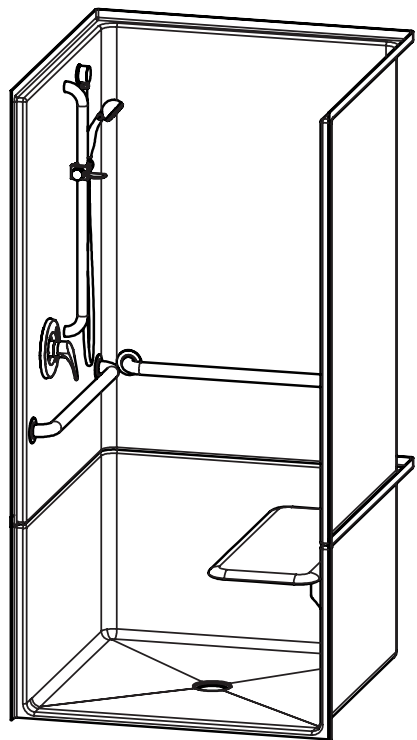

## AQUATIC ADVANTAGE

- 6 manufacturing facilities
- Private fleet
- Centralized customer service
- Field support

## COLOR & TRIM OPTIONS

Stock	Upgraded
White	Almond Biscuit Bone

\*\*Additional custom colors available.  
(Contact Customer Service)

## FEATURES

- Massachusetts only
- Pre-leveled base
- AcrylX™ applied acrylic surface
- 3/4" skirt
- No interior threshold
- Barrier free when properly installed
- 2-pc
- Smooth wall
- Center drain
- Lifetime limited warranty (30 year commercial)

## OPTIONS

- RH or LH fixture wall
- Grab bars
- Fold-up seat
- Hand-held shower assembly with slide bar
- Pressure balancing mixing valve
- Soap dish
- Curtain rod and/ or shower curtain

## CODE COMPLIANCE

- 521 CMR
- \*\*Code compliant when fully equipped and installed according to guidelines.



Aquatic products may be specified as Lasco Bathware.




# 1363BFC2PMA

Interior: 36 x 36 x 75 1/8  
Exterior: 39 x 38 3/4 x 77 1/8  
inches



MA compliant when fully equipped and installed according to guidelines.

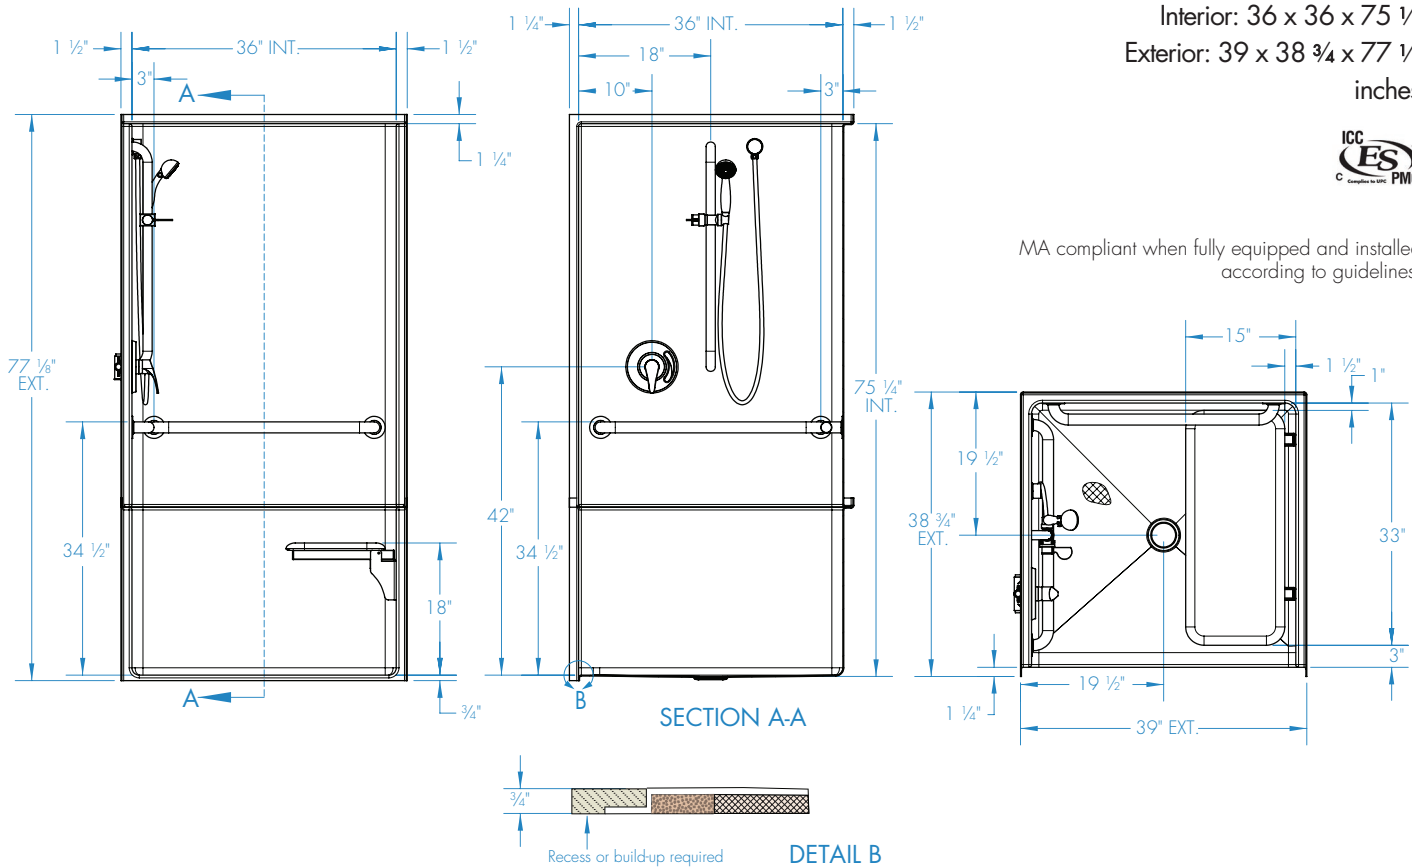

## FEATURES

Dimensional Tolerance  $\pm \frac{3}{8}$ ". Dimensions needed for site preparation should be measured from the unit. Aquatic assumes no responsibility for preparatory work.

Type and Model #	Material	Wall Finish	Pieces	Drain	Dam/Skirt Height	Net Wt. lbs	Pkg. Wt. lbs
Shower #1363BFC2PMA	AcrylX™	Smooth	2	Center	3/4" skirt, NO interior threshold	172	182

## DIMENSIONS

Specifications	inches
Width: Overall / Net	39 / 36
Depth: Overall / Net	38 3/4 / 36
Height: Overall / Net	77 1/8 / 75 1/8
Enclosure Opening:	36
Skirt Height:	3/4
Drain Rough-In (from Back Wall)	19
Drain Rough-In (from Side Wall)	19 1/2

## FRAMING DIMENSIONS inches

Type	D Depth	W Width	H Height	A	B	C
Alcove	38 3/4	39 1/8	—	Box Out	19 1/2	19

